



Michael D. Hall

Building Design Services

Telephone 01424 214541 Studio A 339 London Road Bexhill-on-Sea. East Sussex TN39 4AJ

**RESIDENTIAL DEVELOPMENT OF LAND
ADJACENT PENTWOOD PLACE,
LONDON ROAD, HURST GREEN,
TN19 7QP.**



LOCATION PLAN

Project and Drawing no : 4654.LP

Revisions :

Scale : 1:1250 at A4

Date : July 2018

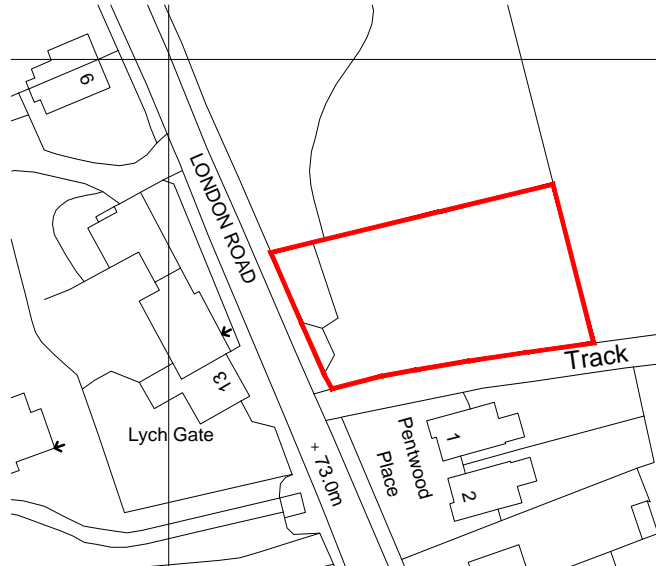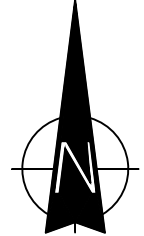

Ordnance Survey (c) Crown Copyright 2018. All rights reserved. Licence number 100022432

Location plan.



Scale 1:1250