



Michael D. Hall

Building Design Services

Studio A, 339 London Road, Bexhill-on-Sea, East Sussex, TN39 4AJ
Tel: 01424 214541 Email: bds@michaeldhall.co.uk
www.michaeldhall.co.uk

PROPOSED NEW DWELLING. SITE ADJ. PENTWOOD PLACE, LONDON ROAD, HURST GREEN, E SUSSEX. SITE BLOCK PLAN - EXISTING

Project and Drawing No. 4654.1

Scale. 1:200@A1

Date. June 2019

Drawn. EH


Revisions.

© Michael D Hall Building Design Services Ltd. This drawing & design is the copyright of Michael D Hall Building Design Services Ltd and must not be reproduced in part or whole without consent.



0 2 4 6 8 10m

Scale 1:200

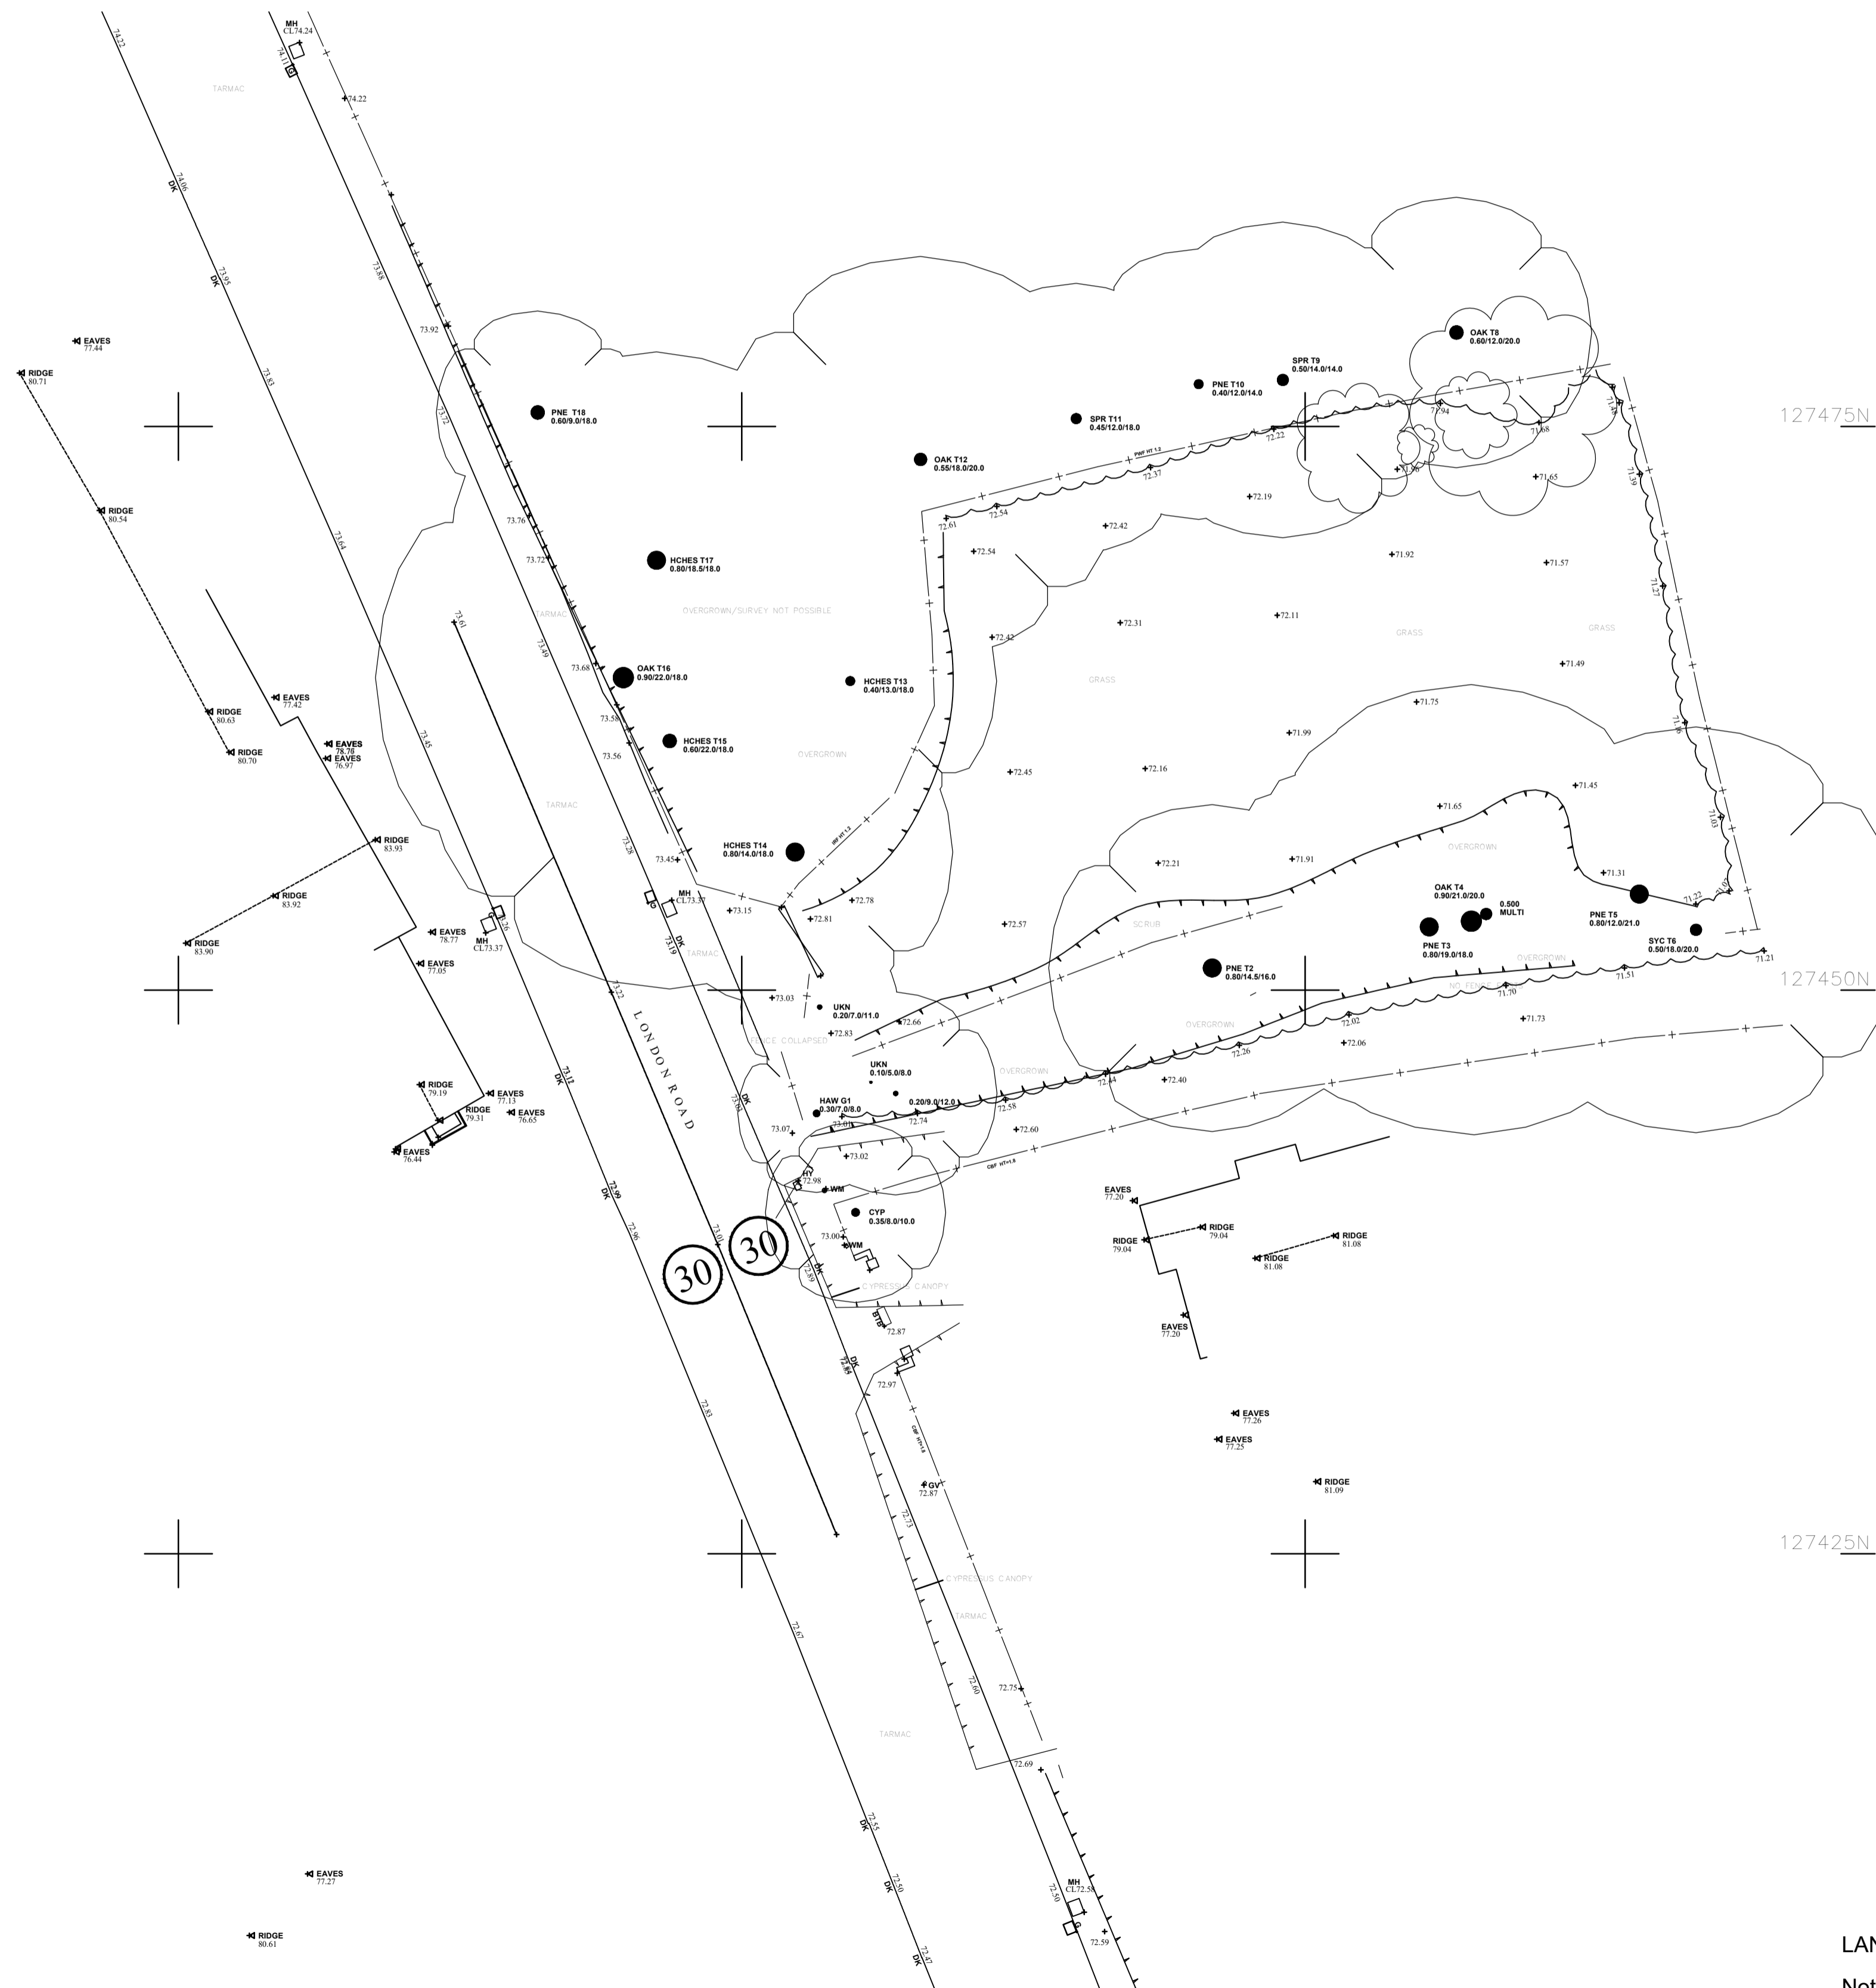

LAND SURVEY BY BOUNDARIES PARTNERING - JUNE 2019

Note: All dimensions are to be checked and verified on site and any discrepancies to be identified and reported.